


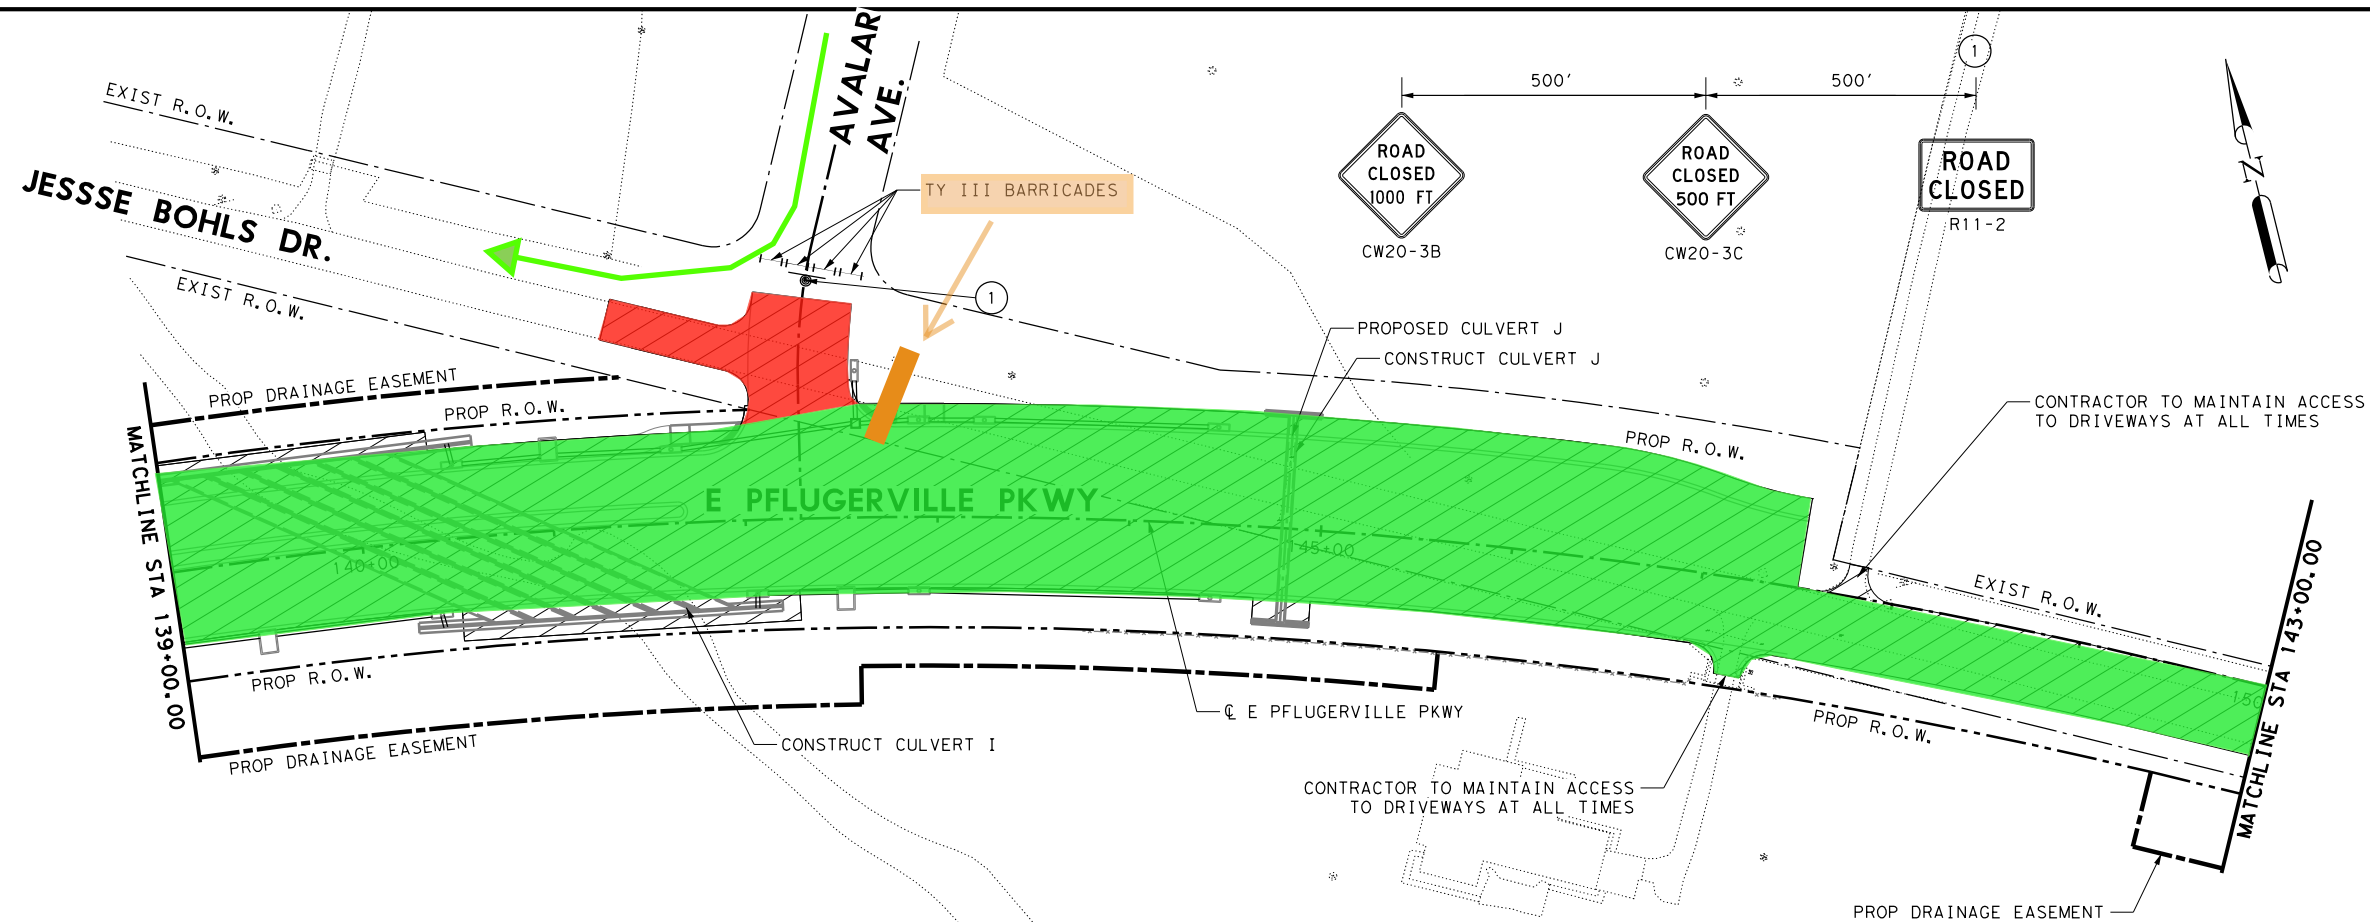

100% SUBMITTAL

7/18/2024 2:21:32 PM I:\2096\1902\CADD\SHEETS\02-Traffic Control\_Plan\EPP\*TCP\*02.dgn





**LEGEND**

- EXIST PLANIMETRICS
- EXIST R.O.W.
- PROP R.O.W.
- PROP DRAIN EASEMENT
- TY III BARRICADE
- PROP CONSTRUCTION THIS PHASE
- EXIST TRAFFIC DIRECTIONAL ARROW
- PROP TRAFFIC DIRECTIONAL ARROW
- CHANNELIZING DEVICES (45' SPACING)

NOTE: SEE TEMPORARY DETOUR SHEET FOR MORE INFORMATION.

Phase 1  
Phase 2

0' 25' 50' 100'  
SCALE: 1"=100'

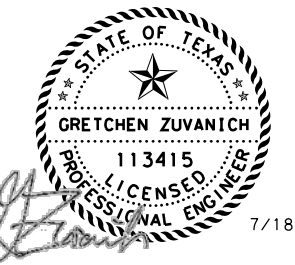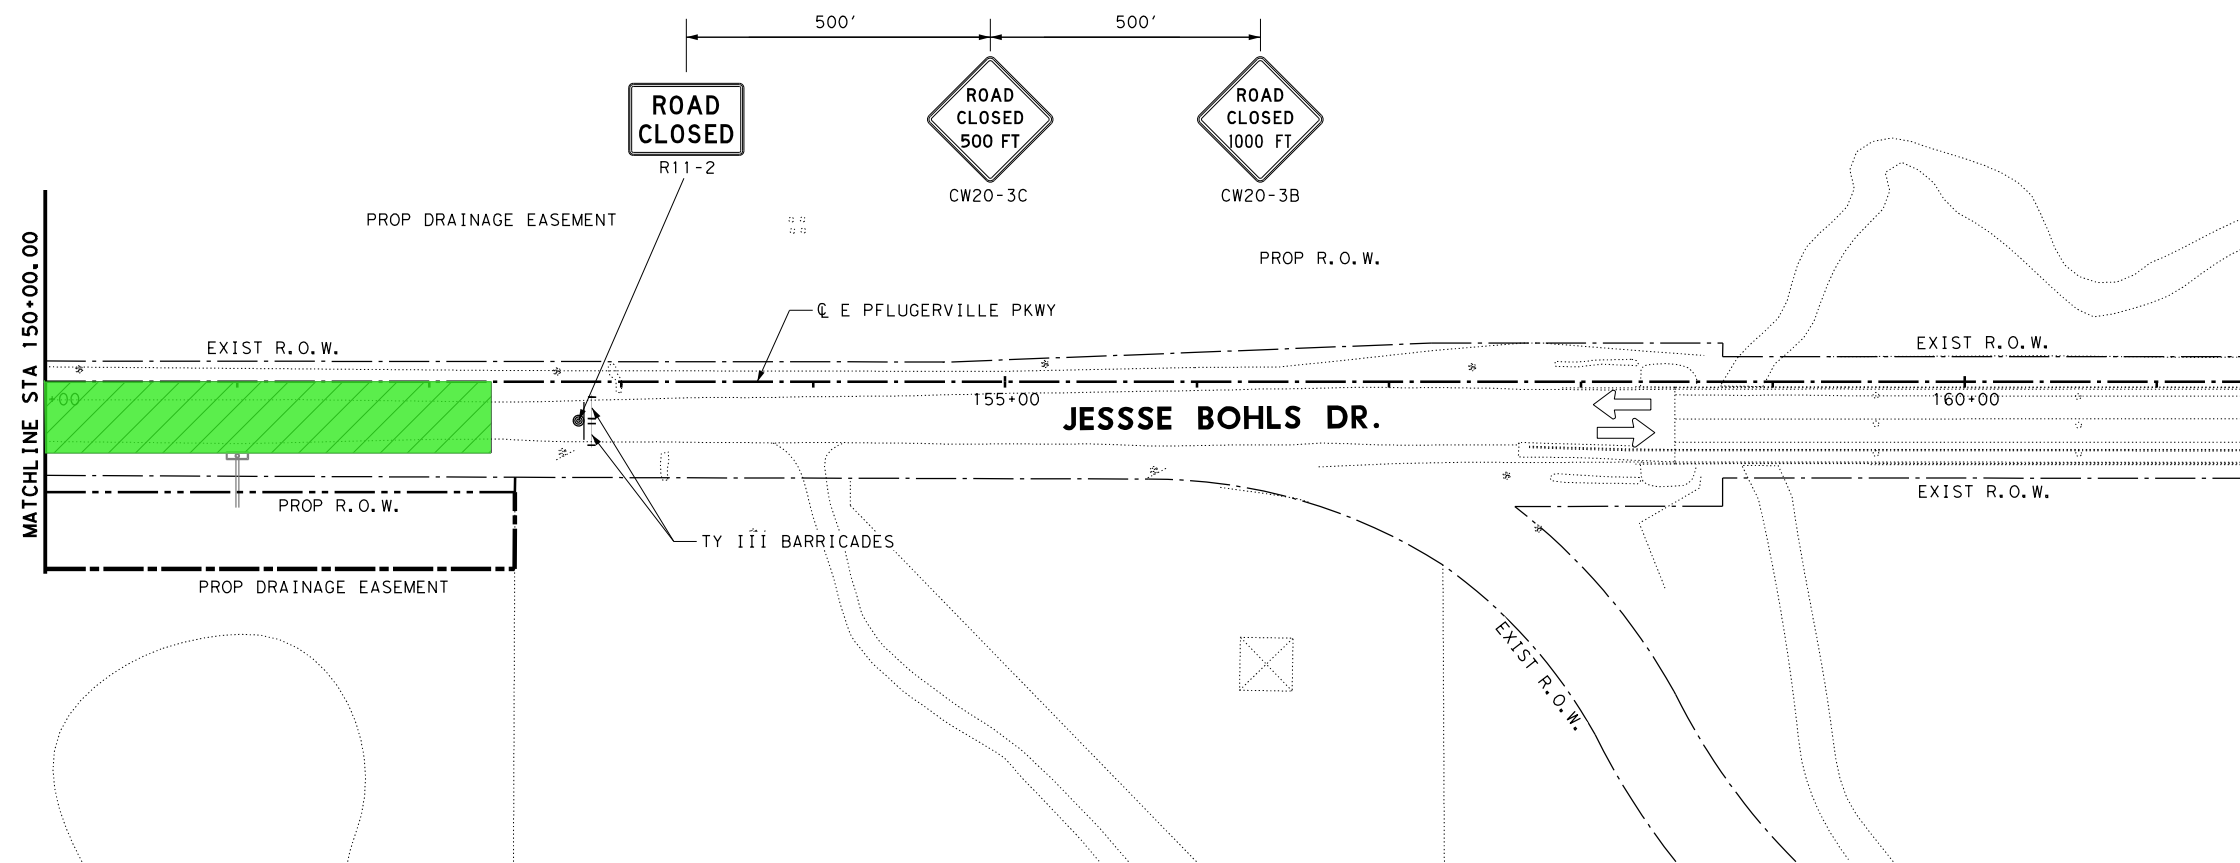

**EAST PFLUGERVILLE PARKWAY TRAFFIC CONTROL PLAN PHASE 1**

DESIGN BY: AQ  
DRAWN BY: AQ  
CHECKED BY: BY  
APPROVED BY:  
PROJECT NO:  
DATE:



SCALE  
HORIZONTAL: 1"=100'  
VERTICAL:  
SHEET: 2 OF 3  
PAGE: 22

Phase 1  
Phase 2

LEGEND

- EXIST PLANIMETRICS
- - - EXIST R.O.W.
- - - PROP R.O.W.
- PROP DRAIN EASEMENT
- ⊥ TY III BARRICADE
- ▨ PROP CONSTRUCTION THIS PHASE
- ➡ EXIST TRAFFIC DIRECTIONAL ARROW
- ➡ PROP TRAFFIC DIRECTIONAL ARROW
- CHANNELIZING DEVICES (45' SPACING)



NOTE:  
SEE TEMPORARY DETOUR SHEET FOR MORE INFORMATION.

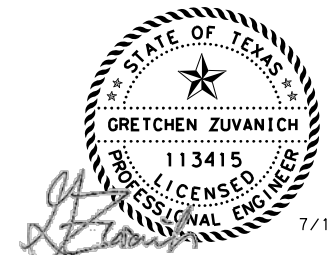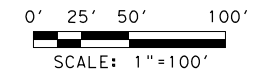

EAST PFLUGERVILLE PARKWAY  
TRAFFIC CONTROL  
PLAN  
PHASE 1

DESIGN BY: AQ  
DRAWN BY: AQ  
CHECKED BY: BY  
APPROVED BY:  
PROJECT NO:  
DATE:

SCALE  
HORIZONTAL: 1"=100'  
VERTICAL:  
SHEET: 3 OF 3  
PAGE: 23

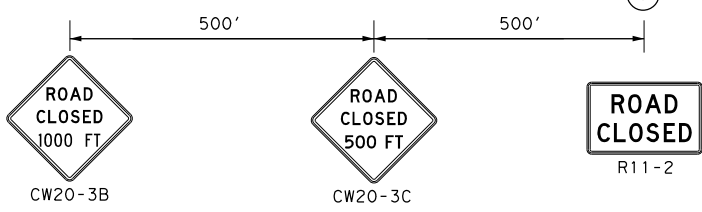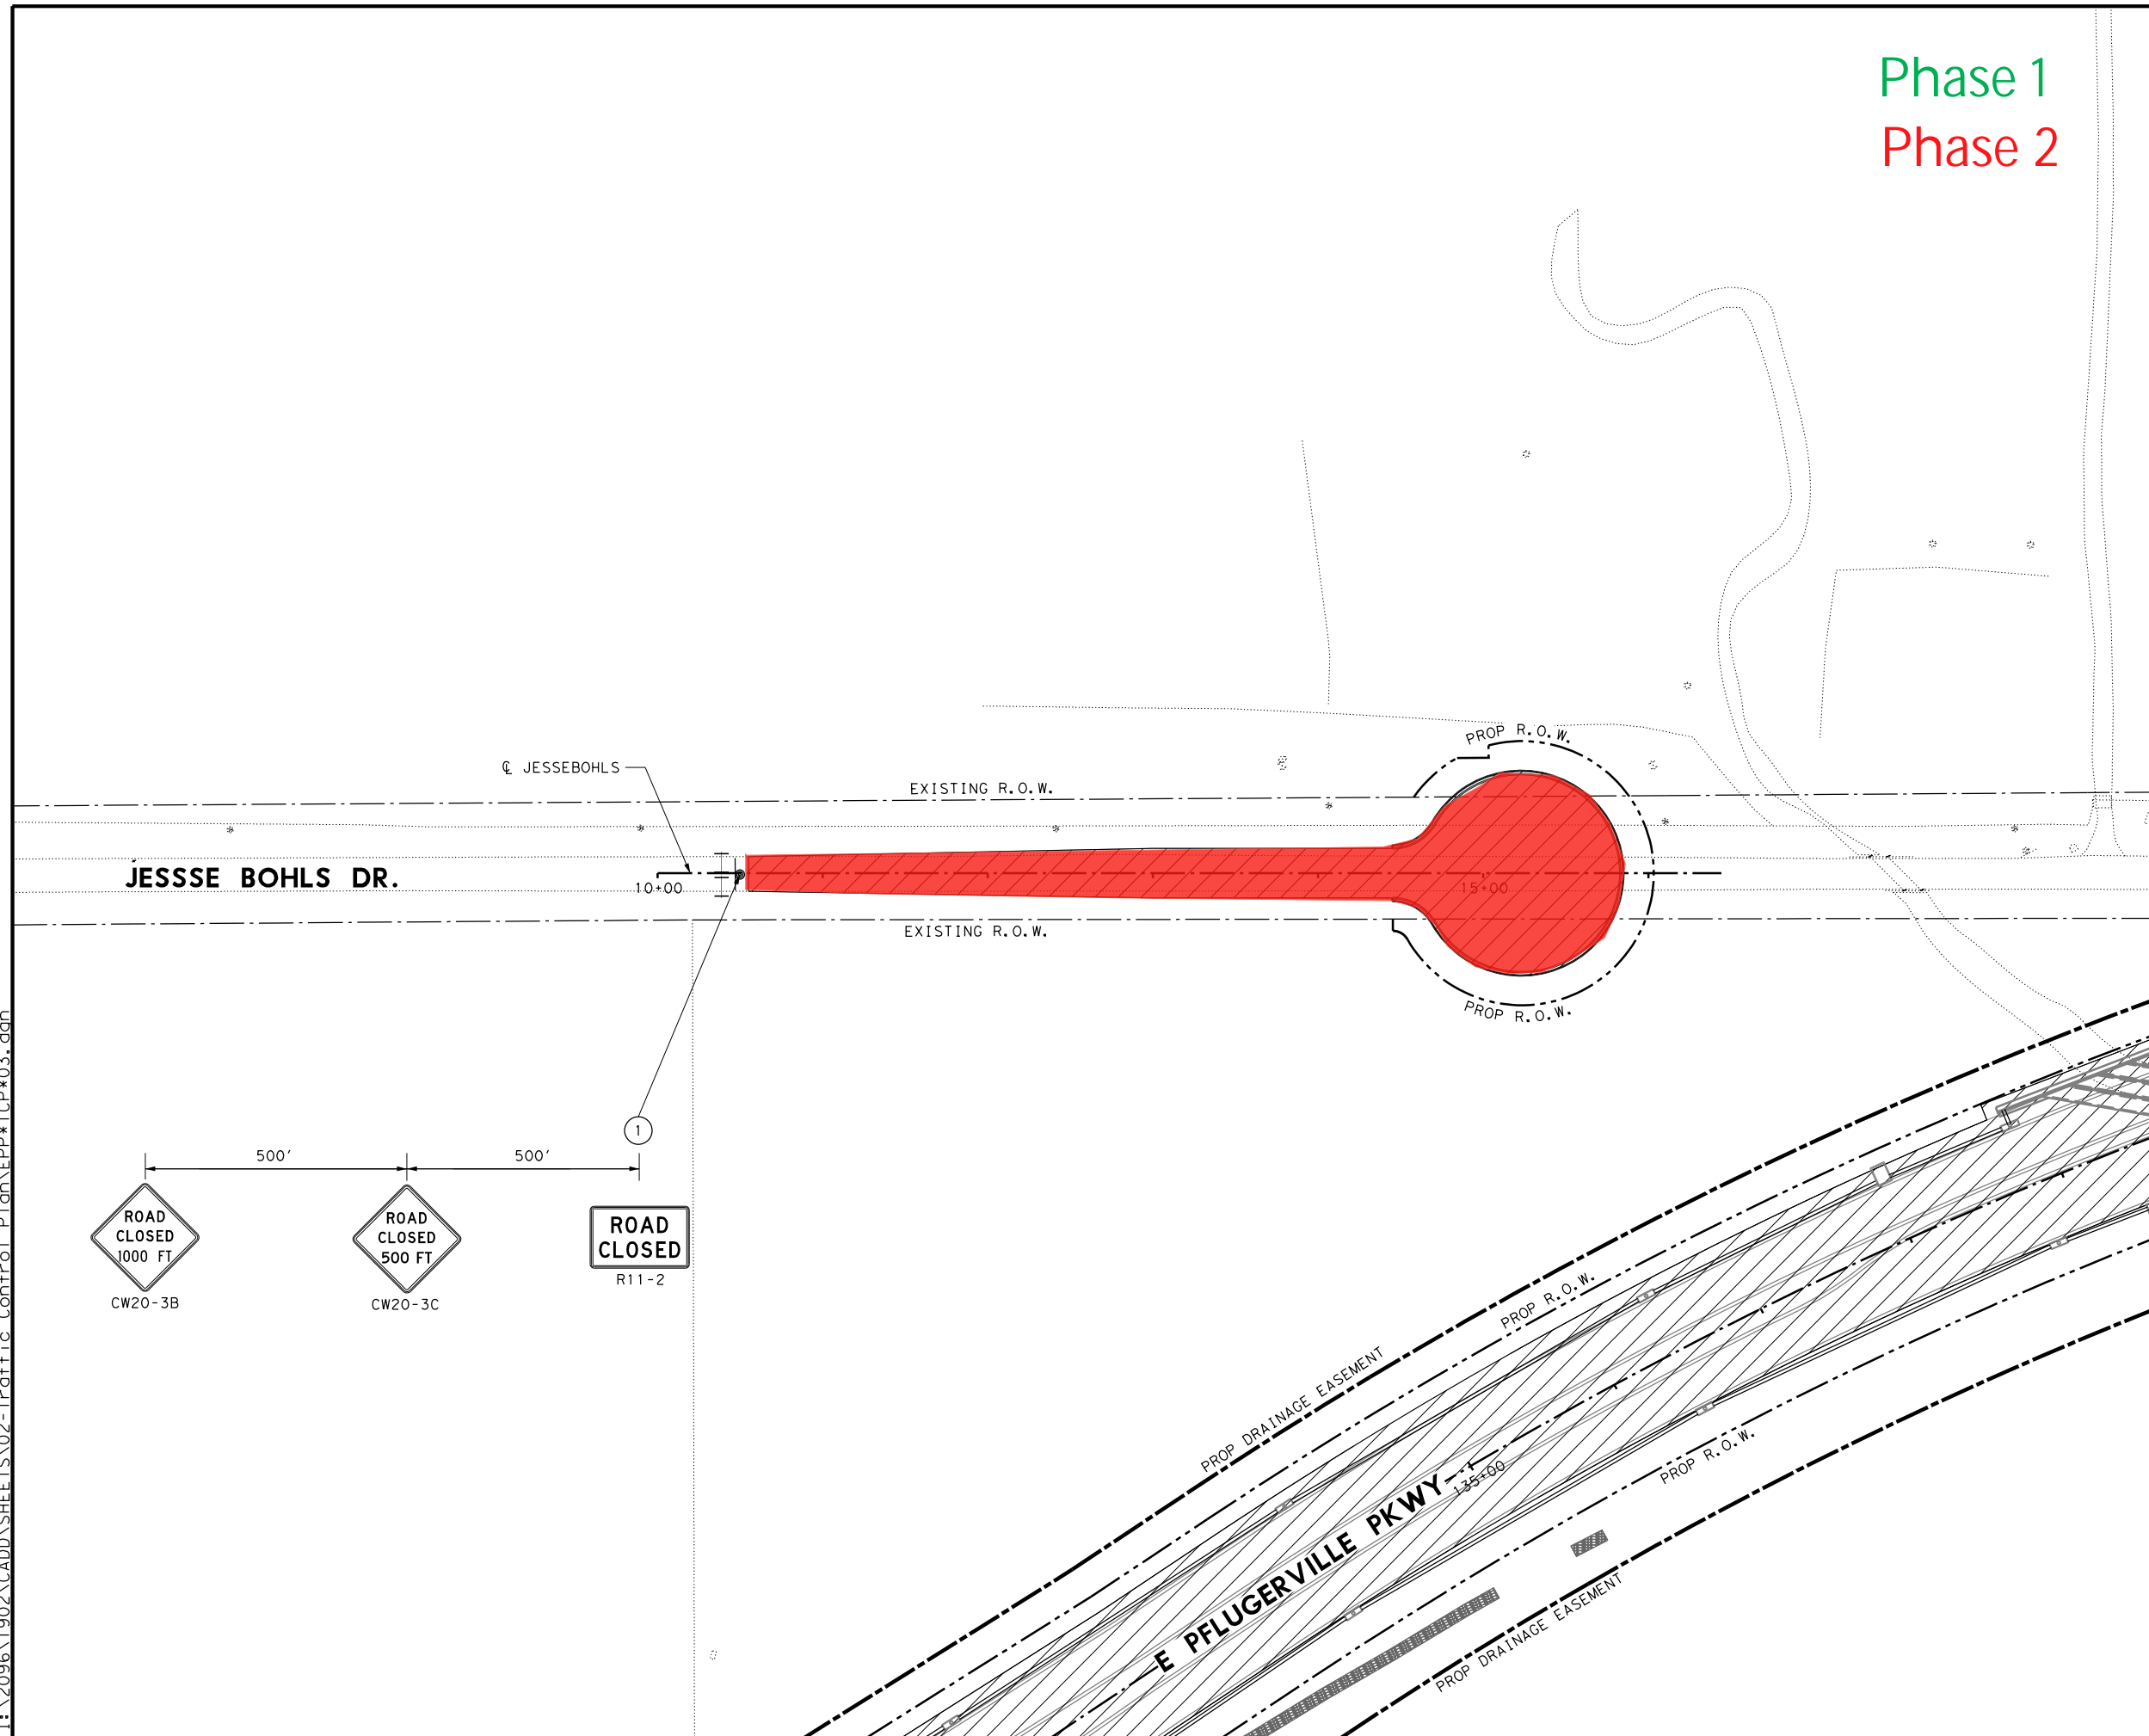



Sacrifice Training

Lake Pflugerville Park-Pflugerville

Sapna ki Rasoi

Paintegrity

BIMPRO LLC: BIM Modeling and...

Choice Water Conditioning

Closed